

# MARION COUNTY SURVEYOR'S OFFICE



## SECTION CORNER RECORD

DEBRA S. JENKINS  
MARION COUNTY SURVEYOR

SEC. 25 TWN. 15<sub>N</sub> RNG. 4<sub>E</sub>

BRYAN F. CATLIN, PLS  
TECHNICAL SUPERVISOR

Date: 6-19-09  
Party Chief: Wilcoxen / Greene  
Crew: Finney  
Type of Marker: Harrison  
Method of Establishment: County: 2-10-1999  
IN S.P.C. E Zone, NAD 83  
Name: 15042505  
N: 496 225.557 8(m)  
E: 68 406.906 0(m)

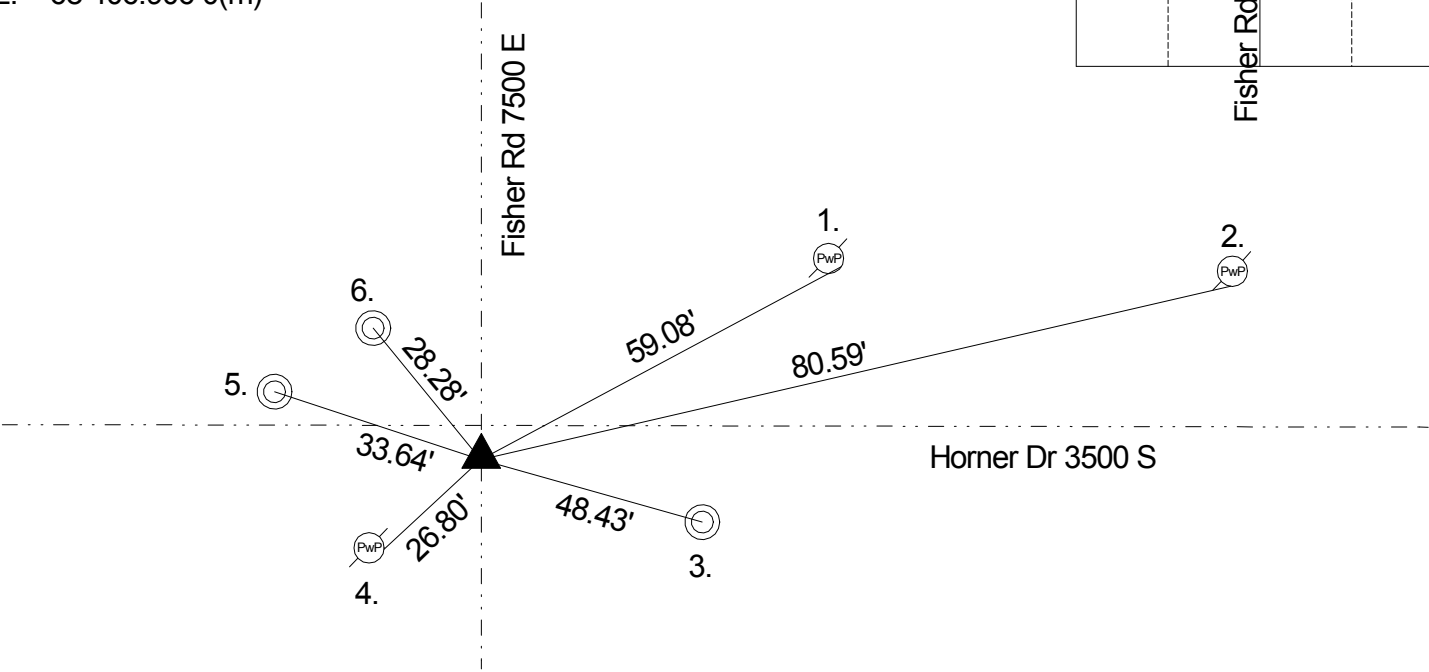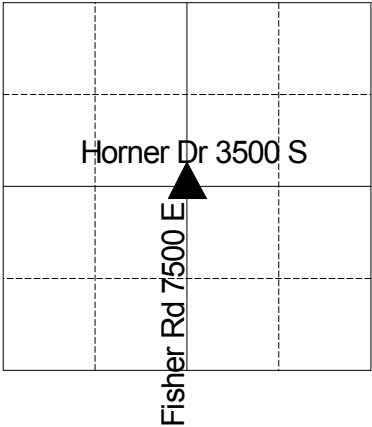

A survey by D.B. Hosbrook on March 20, 1851 indicates no stone but witnesses: 16" oak N 58 W 30-1/2 links per Franklin Township Legal Survey Book pg. 1. MCSO 10-12-1946 called a stone found. Monroe 8-15-55 called an iron pin over stone. Wilcoxen 10-15-75 called a road nail. Greene 8-28-88 called a road nail. Wilcoxen 8-15-89 called a road nail. Whiteside 9-12-95 called a RR spike with cut 'x'. Wilcoxen 2-10-1999 called RR spike with cut 'x'. Excavated 10-25-1999 and RR spike was fd 4" down. A 1/2" pipe was found 15" down with a hub beside it. A stone was found 20" down. Harrison set. Retied 3-25-2008 by Wilcoxen. New Harrison set by Wilcoxen 6-19-09 due to damage to previous monument and corner re-tied.

REF.	DISTANCE	DESCRIPTION
1.	59.08'	PK nail SE PwP no # 30" up
2.	80.59'	Small PK nail S PwP #33-649 B 24" up
3.	48.43'	Center x in sewer manhole
4.	26.80'	RR spike E PwP #104-678 12" up
5.	33.64'	Center x in sewer manhole
6.	28.28'	Center x in sewer manhole

THIS CORNER POSITION  
REPRESENTS A "TITLE" CORNER  
AND MAY NOT NECESSARILY  
REPRESENT THE POSITION BASED  
ON RECORD CORNERS